
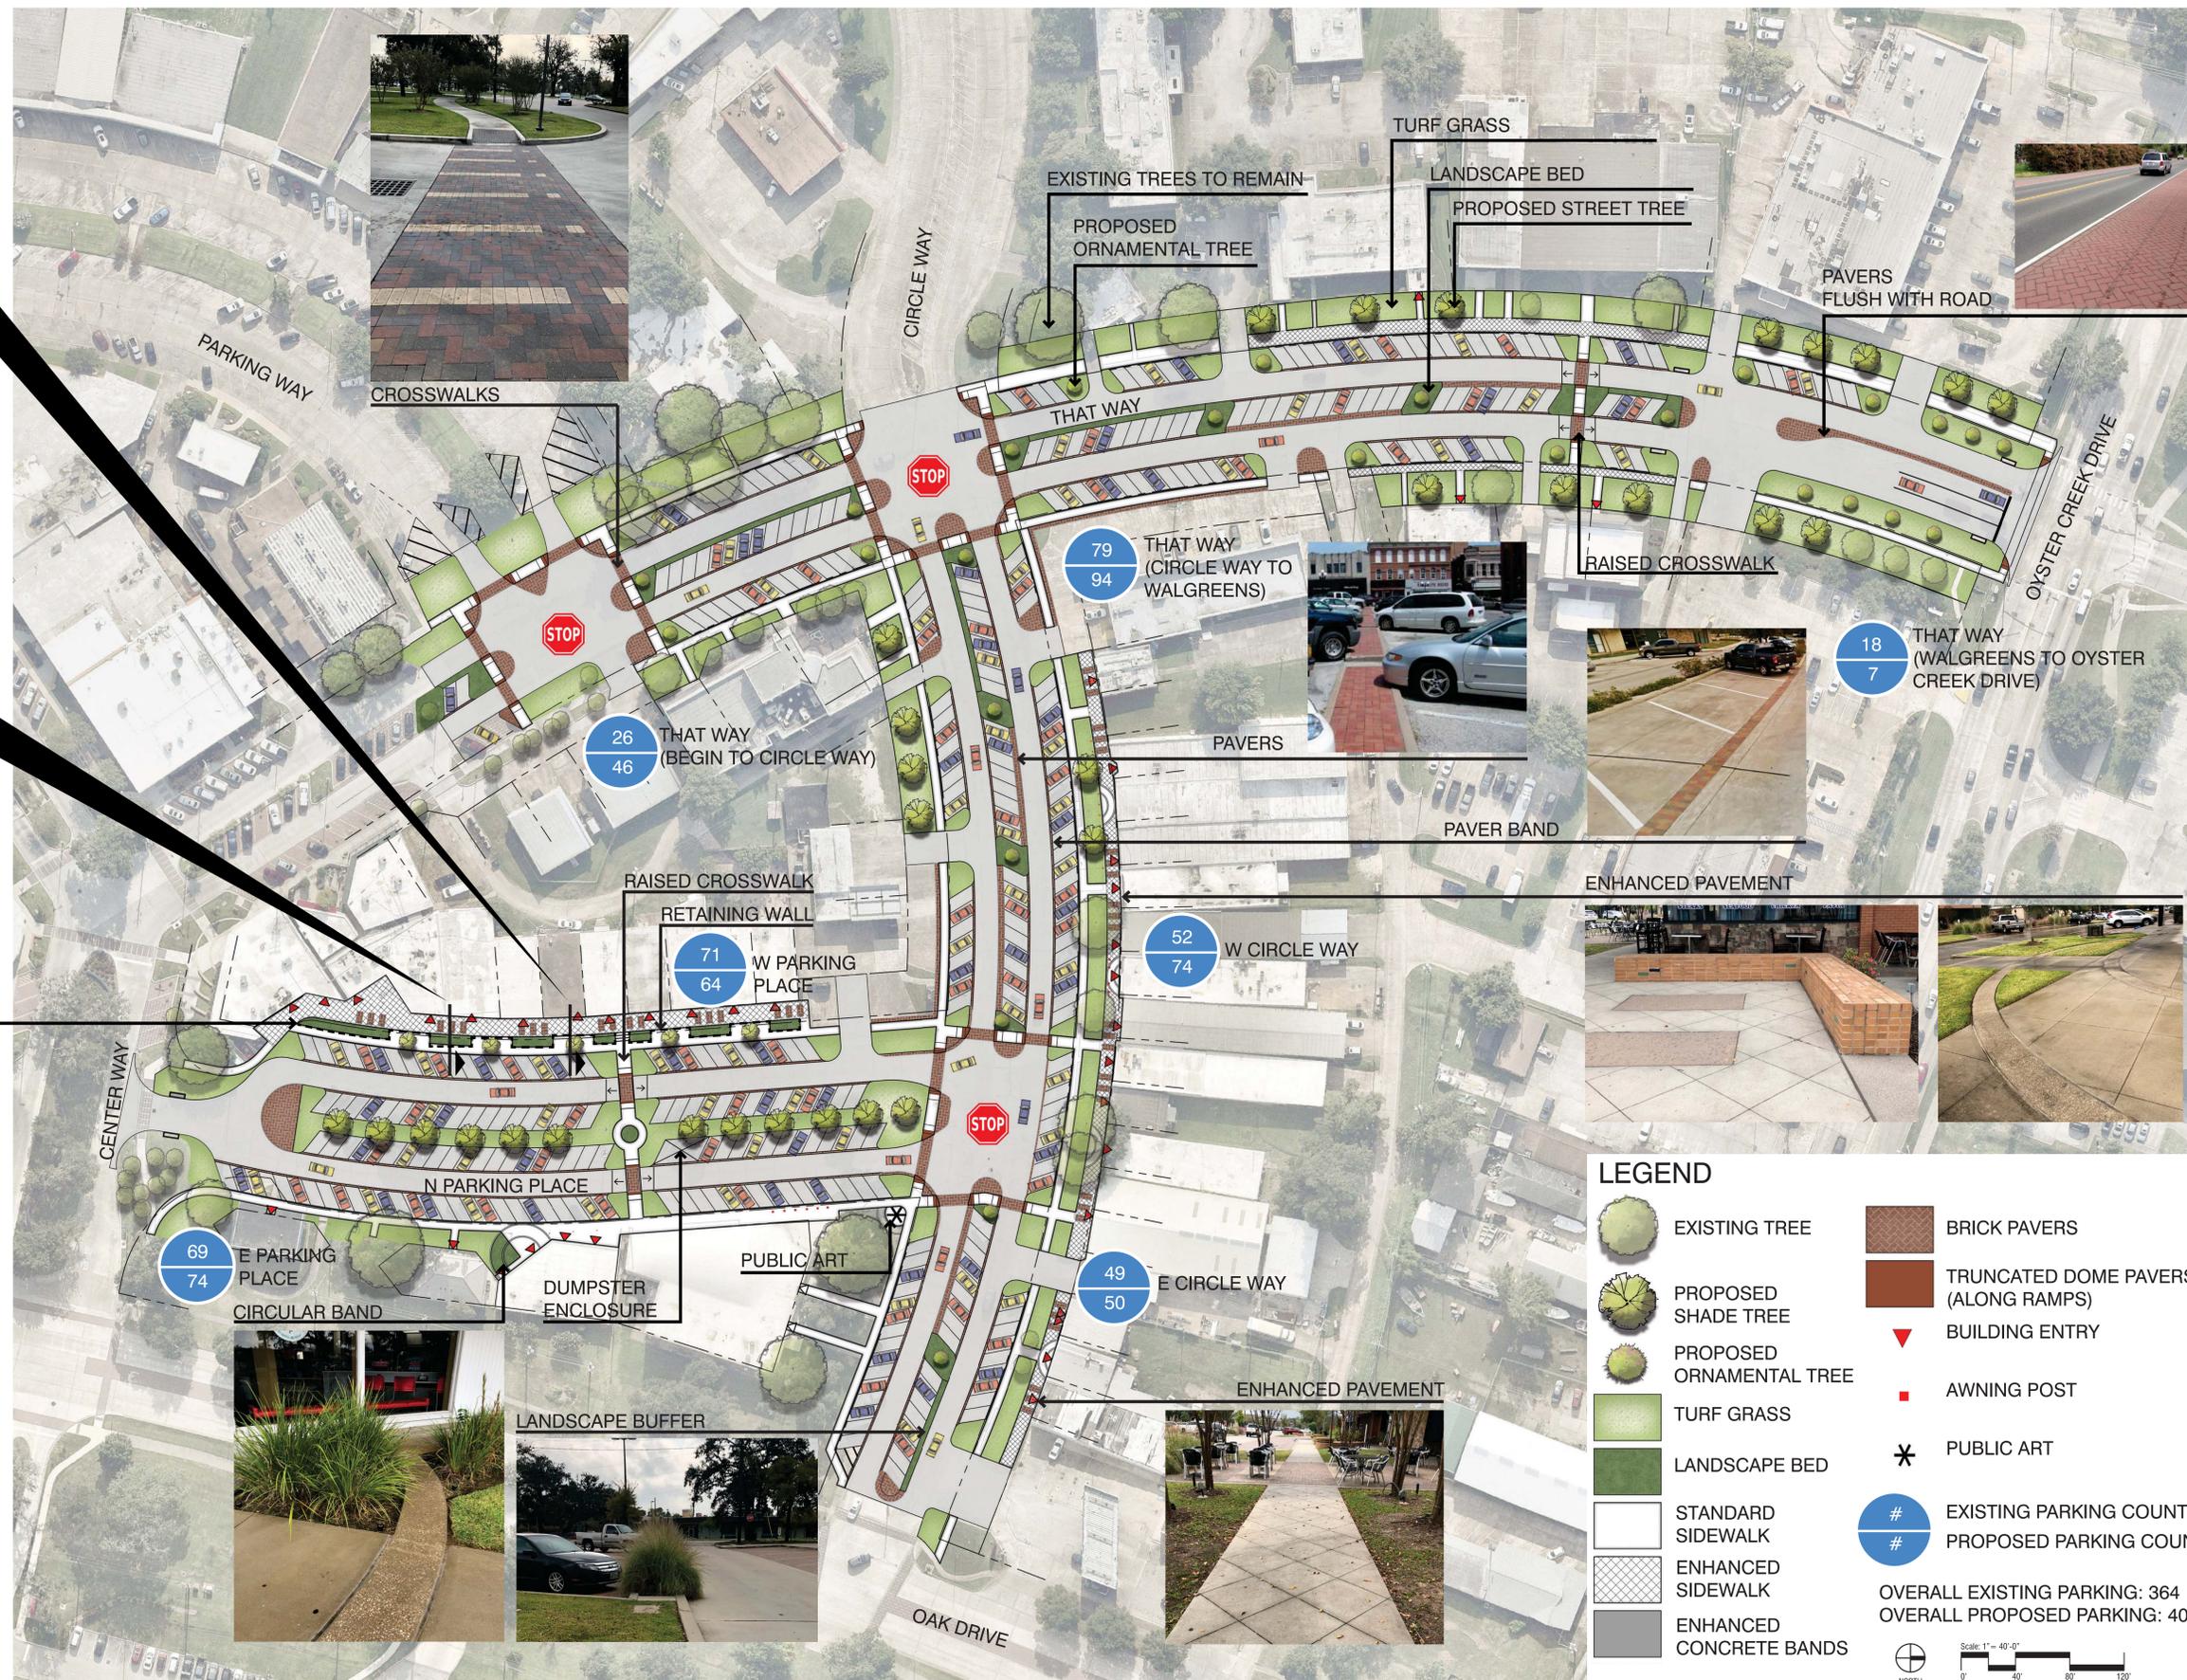
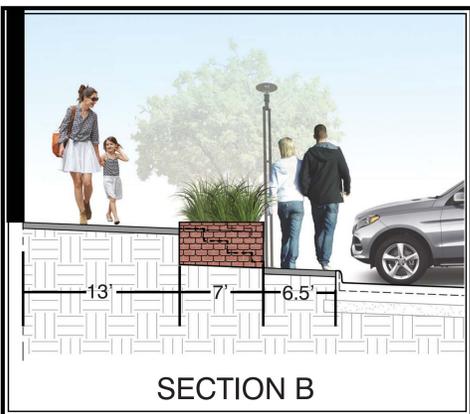


DOWNTOWN REVITALIZATION PHASE III

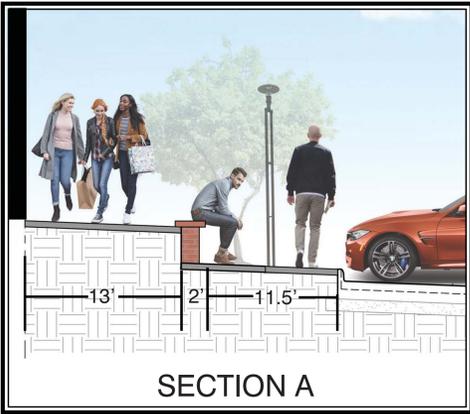

LEGEND

- EXISTING TREE
- PROPOSED SHADE TREE
- PROPOSED ORNAMENTAL TREE
- TURF GRASS
- LANDSCAPE BED
- STANDARD SIDEWALK
- ENHANCED SIDEWALK
- ENHANCED CONCRETE BANDS
- BRICK PAVERS
- TRUNCATED DOME PAVERS (ALONG RAMPS)
- BUILDING ENTRY
- AWNING POST
- PUBLIC ART
- EXISTING PARKING COUNT
- PROPOSED PARKING COUNT

OVERALL EXISTING PARKING: 364
OVERALL PROPOSED PARKING: 409

Scale: 1" = 40'-0"
NORTH

